



**KOKOMO-HOWARD COUNTY PUBLIC LIBRARY:  
SOUTH BRANCH ADDITION: SCHEMATIC DESIGN  
SITE PLAN**


5.21.2007

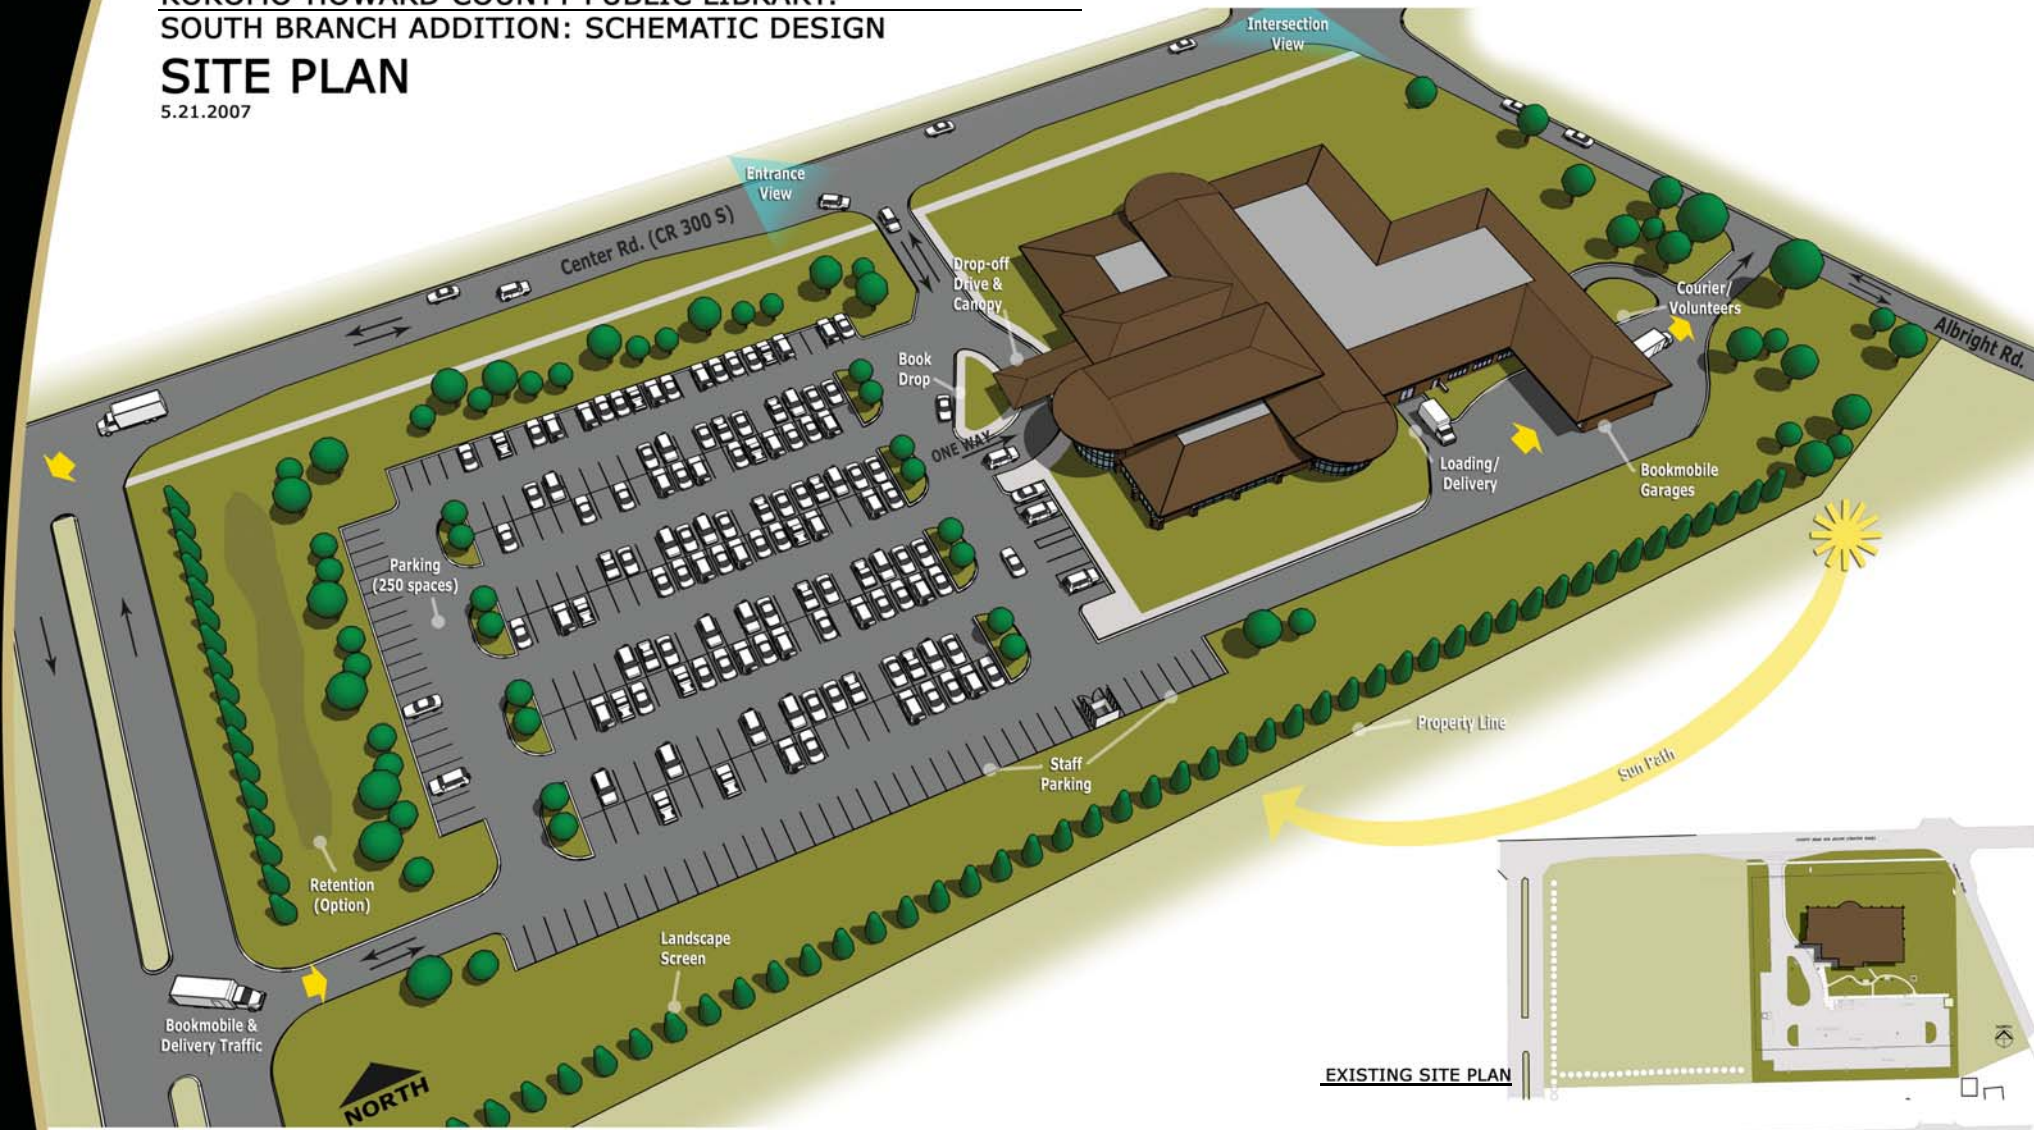

**EXISTING SITE PLAN**

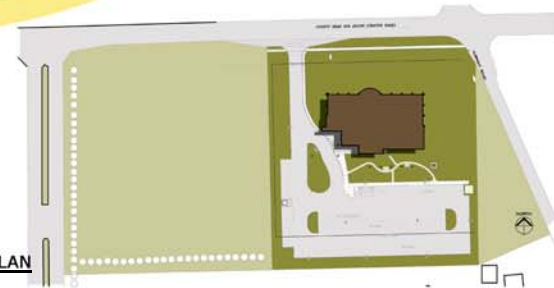

**PROPOSED SITE DEVELOPMENT**

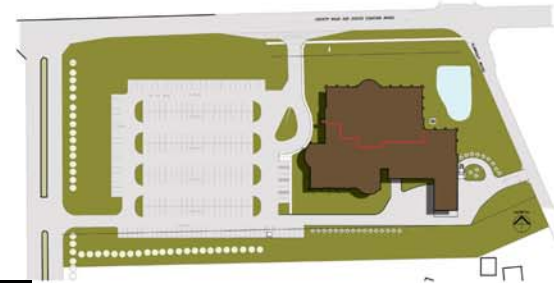

KOKOMO-HOWARD COUNTY PUBLIC LIBRARY:  
SOUTH BRANCH ADDITION: SCHEMATIC DESIGN  
**EXTERIOR IMAGE**

5.21.2007



ENTRANCE VIEW



INTERSECTION VIEW



ENTRANCE VIEW AT DUSK